


BOROUGH OF EALING. TOWN HALL.

Easement for rear access




Easement for access to and between halls

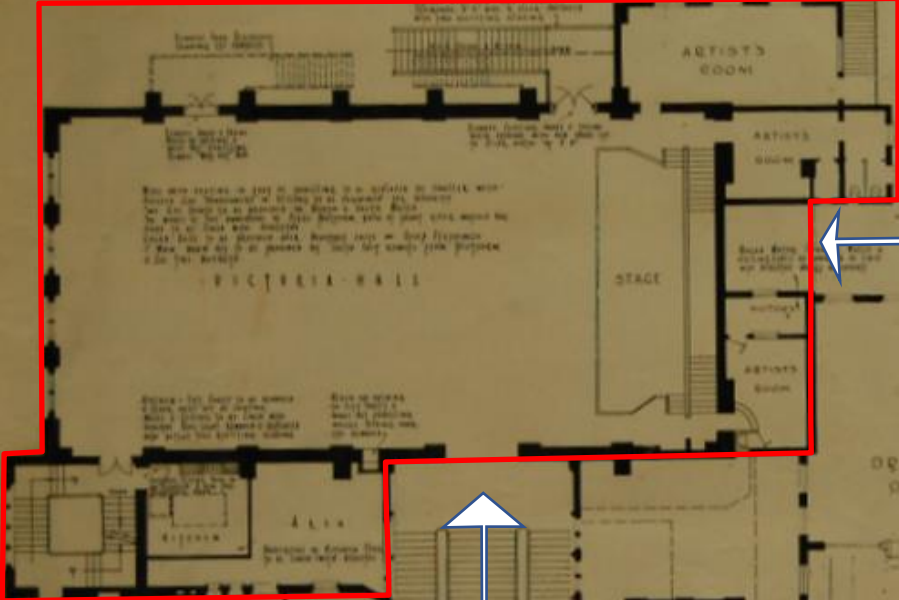

SCALE 8 FEET TO 1 INCH

FIRST FLOOR PLAN

P.J. FORTY, B. & S. LAM. INC. CE.
ROBSON ENGINEERS & SURVEYORS

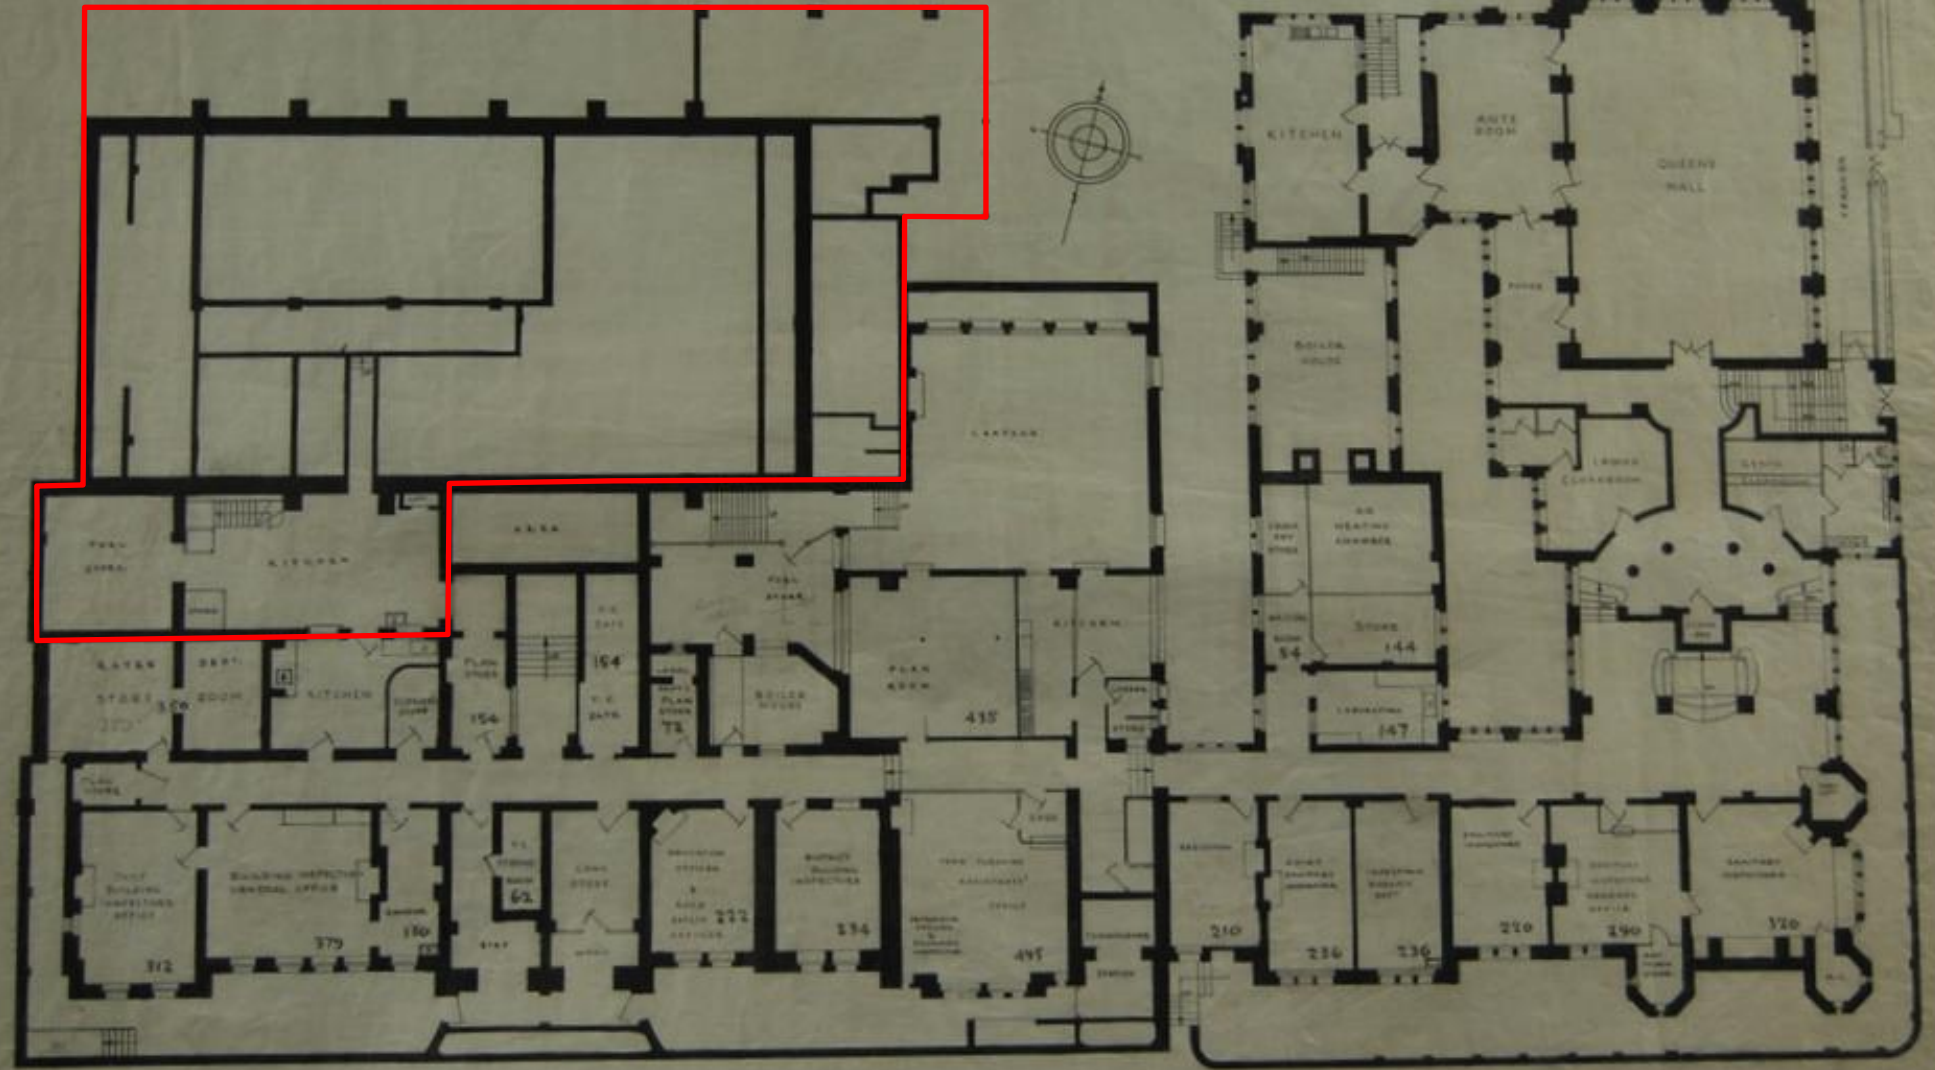

SCALE 8 FEET TO 1 INCH

BASEMENT FLOOR PLAN

C. W. SEDDON, H. S. G. E.
 ARCHITECTS & ENGINEERS